



FOOTING F09 - SECTION AT XX

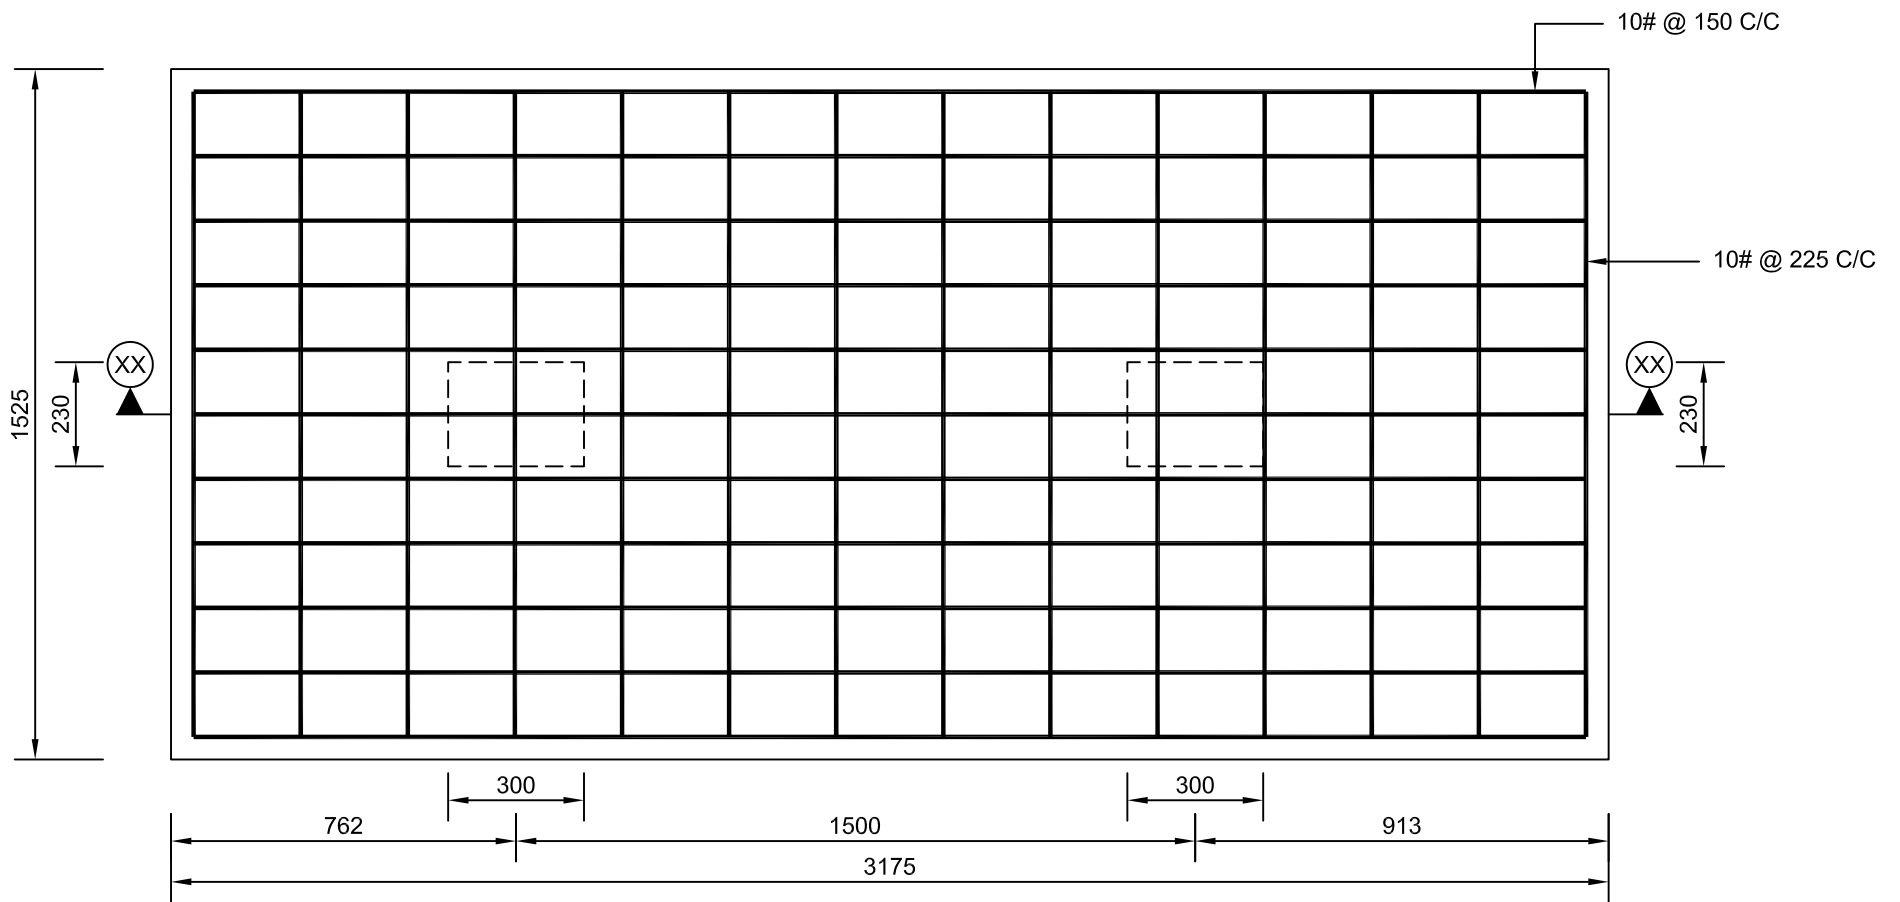

FOOTING F09 - PLAN AT TOP

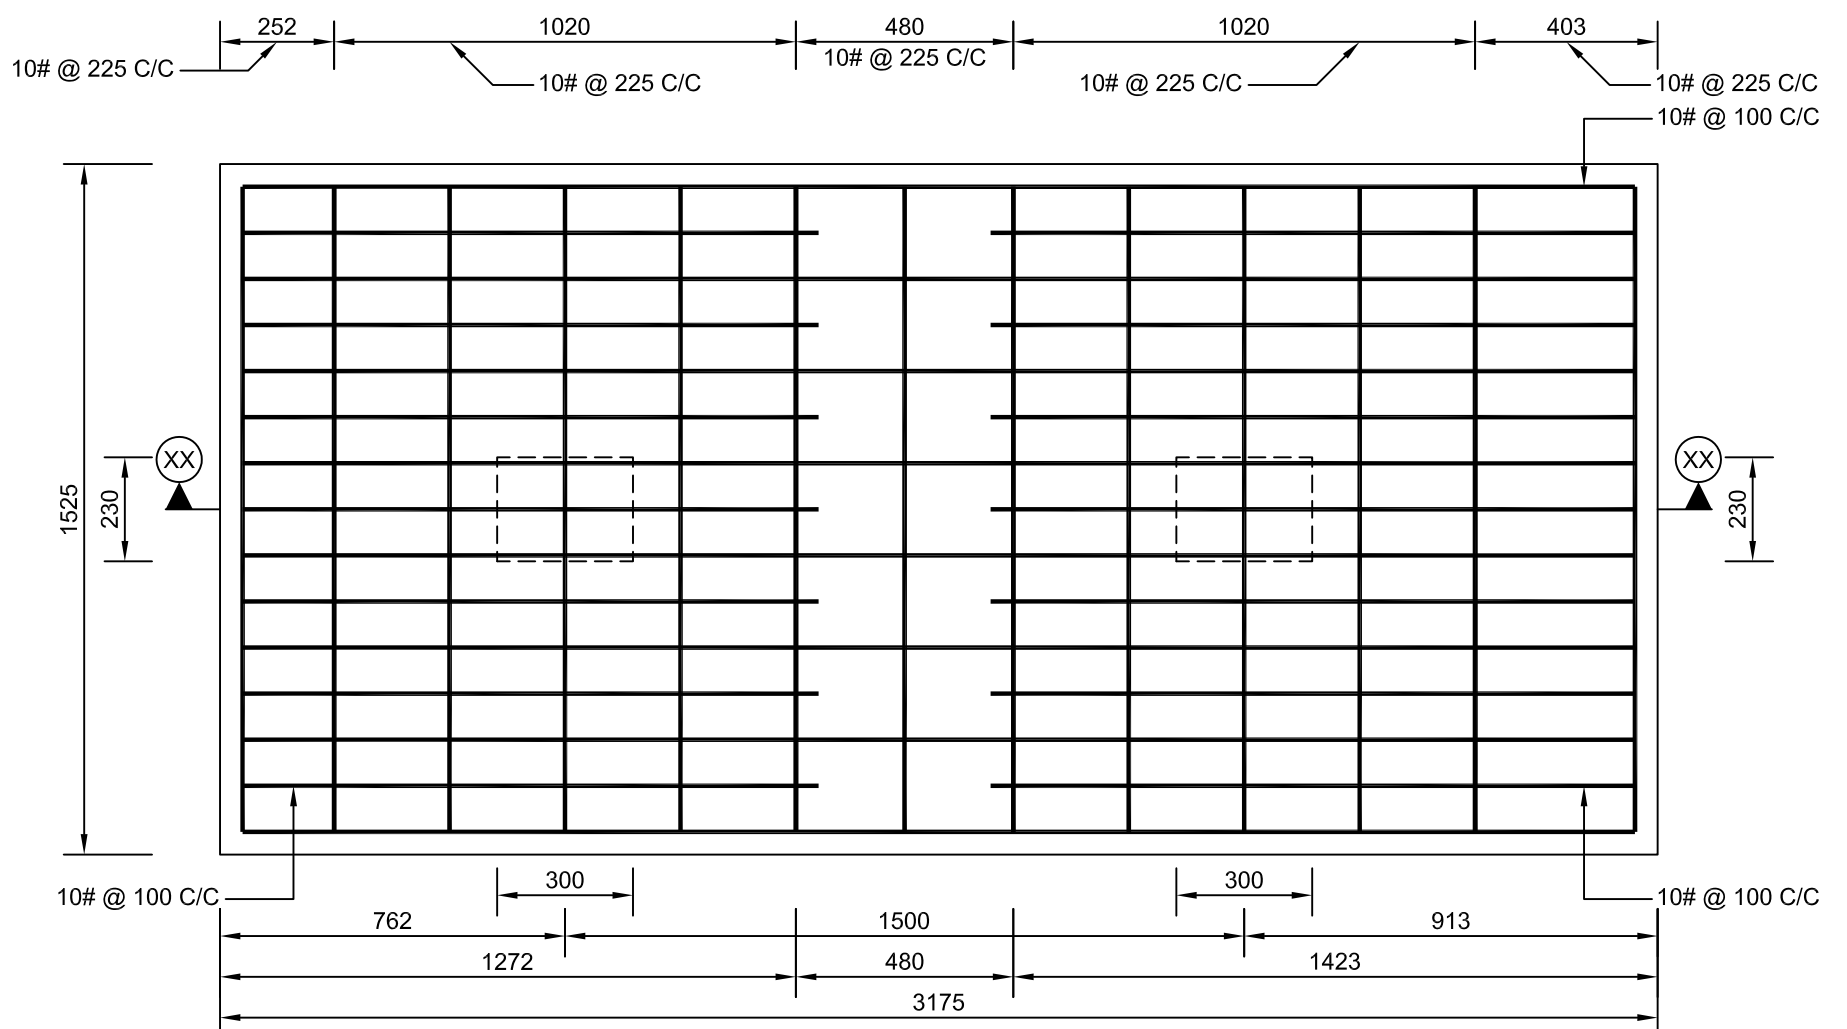

FOOTING F09 - PLAN AT BOTTOM